


**LET WEL:** ALLE AFMETINGS MOET SAAM MET DIE TEKENINGE NAGEGAAN EN GEKONTROLEER WORD VOORDAT N AANVANG MET ENGE WERK SOOS OP DIE TEKENINGE GEDETAILEER GEMAAK KAN WORD. ENIGE ONREELMATIGHEDER MOET ONMOEDLIK AAN DIE ARCHITEK UITGEWYS WORD.

**NOTE:** ALL MEASUREMENTS MUST BE CHECKED AND CONTROLLED AGAINST THE DRAWINGS ON SITE BEFORE ANY WORK COMMENCES ACCORDING TO THE DRAWINGS. ANY IRREGULARITIES MUST IMMEDIATELY BE POINTED OUT TO THE ARCHITECT

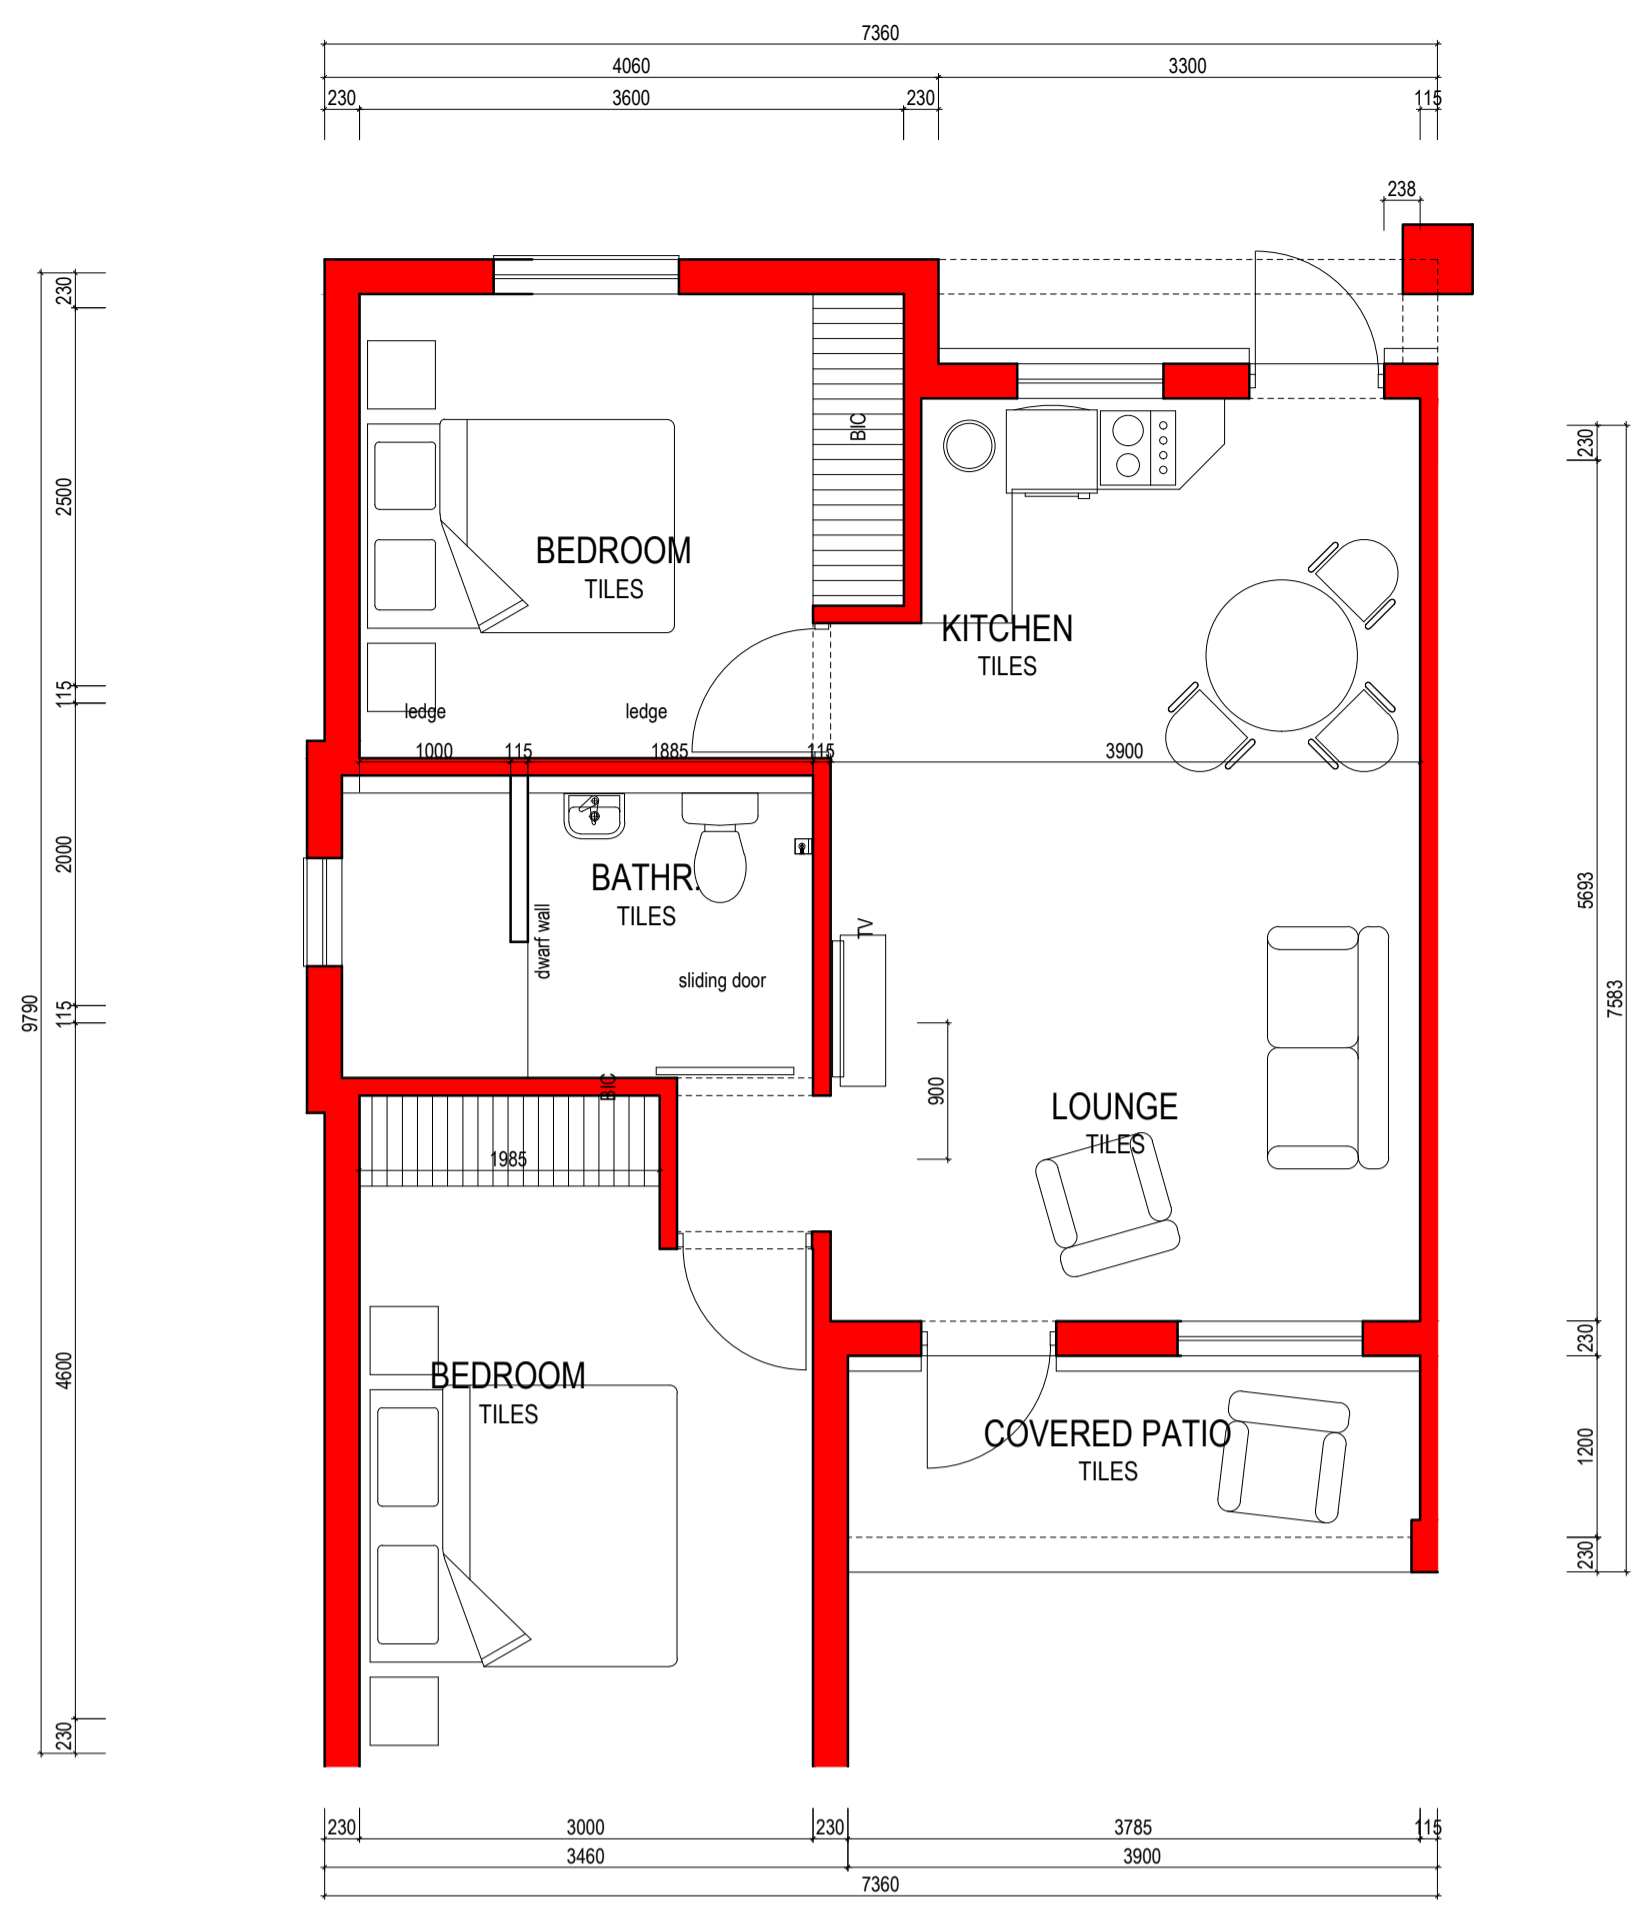

**FLOOR PLAN (2 BEDROOM)**  
SCALE 1:50



**ELEVATION**  
SCALE 1:50

AREA SCHEDULE	
<b>2 BEDROOM</b>	
HOUSE	62.2m <sup>2</sup>
COVERED PATIO	5.5m <sup>2</sup>
COVERED ENTRANCE	2.2m <sup>2</sup>
<b>TOTAL</b>	<b>69.9m<sup>2</sup></b>
<b>1 BEDROOM</b>	
HOUSE	44.4m <sup>2</sup>
COVERED PATIO	5.3m <sup>2</sup>
COVERED ENTRANCE	3.5m <sup>2</sup>
<b>TOTAL</b>	<b>53m<sup>2</sup></b>
<b>BEDSITTER</b>	
HOUSE	27m <sup>2</sup>
COVERED PATIO	5.9m <sup>2</sup>
COVERED ENTRANCE	3.6m <sup>2</sup>
<b>TOTAL</b>	<b>36.5m<sup>2</sup></b>

DATUM/DATE	NR. NO.	BESKRYWING/DESCRIPTION OF REVISION	GETEKEN/SIGNED

PROJ.EK	PROJ.ECT

**PROPOSED  
NEW LIFE RIGHT UNITS**

TEKENING/BESKRYWING	DRAWING DESCRIPTION


**GROUND FLOOR PLAN**




P.O.BOX 40093  
THE VILLAGE  
NELSPRUIT  
1218  
SOUTH AFRICA

+27(0)13-752 5779  
EMAIL: admin@gjarchitects.co.za

GETEKEN/DRAWN	SKAAL/SCALE	DATUM/DATE	CAD OPROEP KODE/CAD RECALL CODE
SB	1:100	2015	
REVISION	TEK. NOMMER	DWG. NUMBER	DISKET NR. DISC NO.
A	15-605-WT-02		

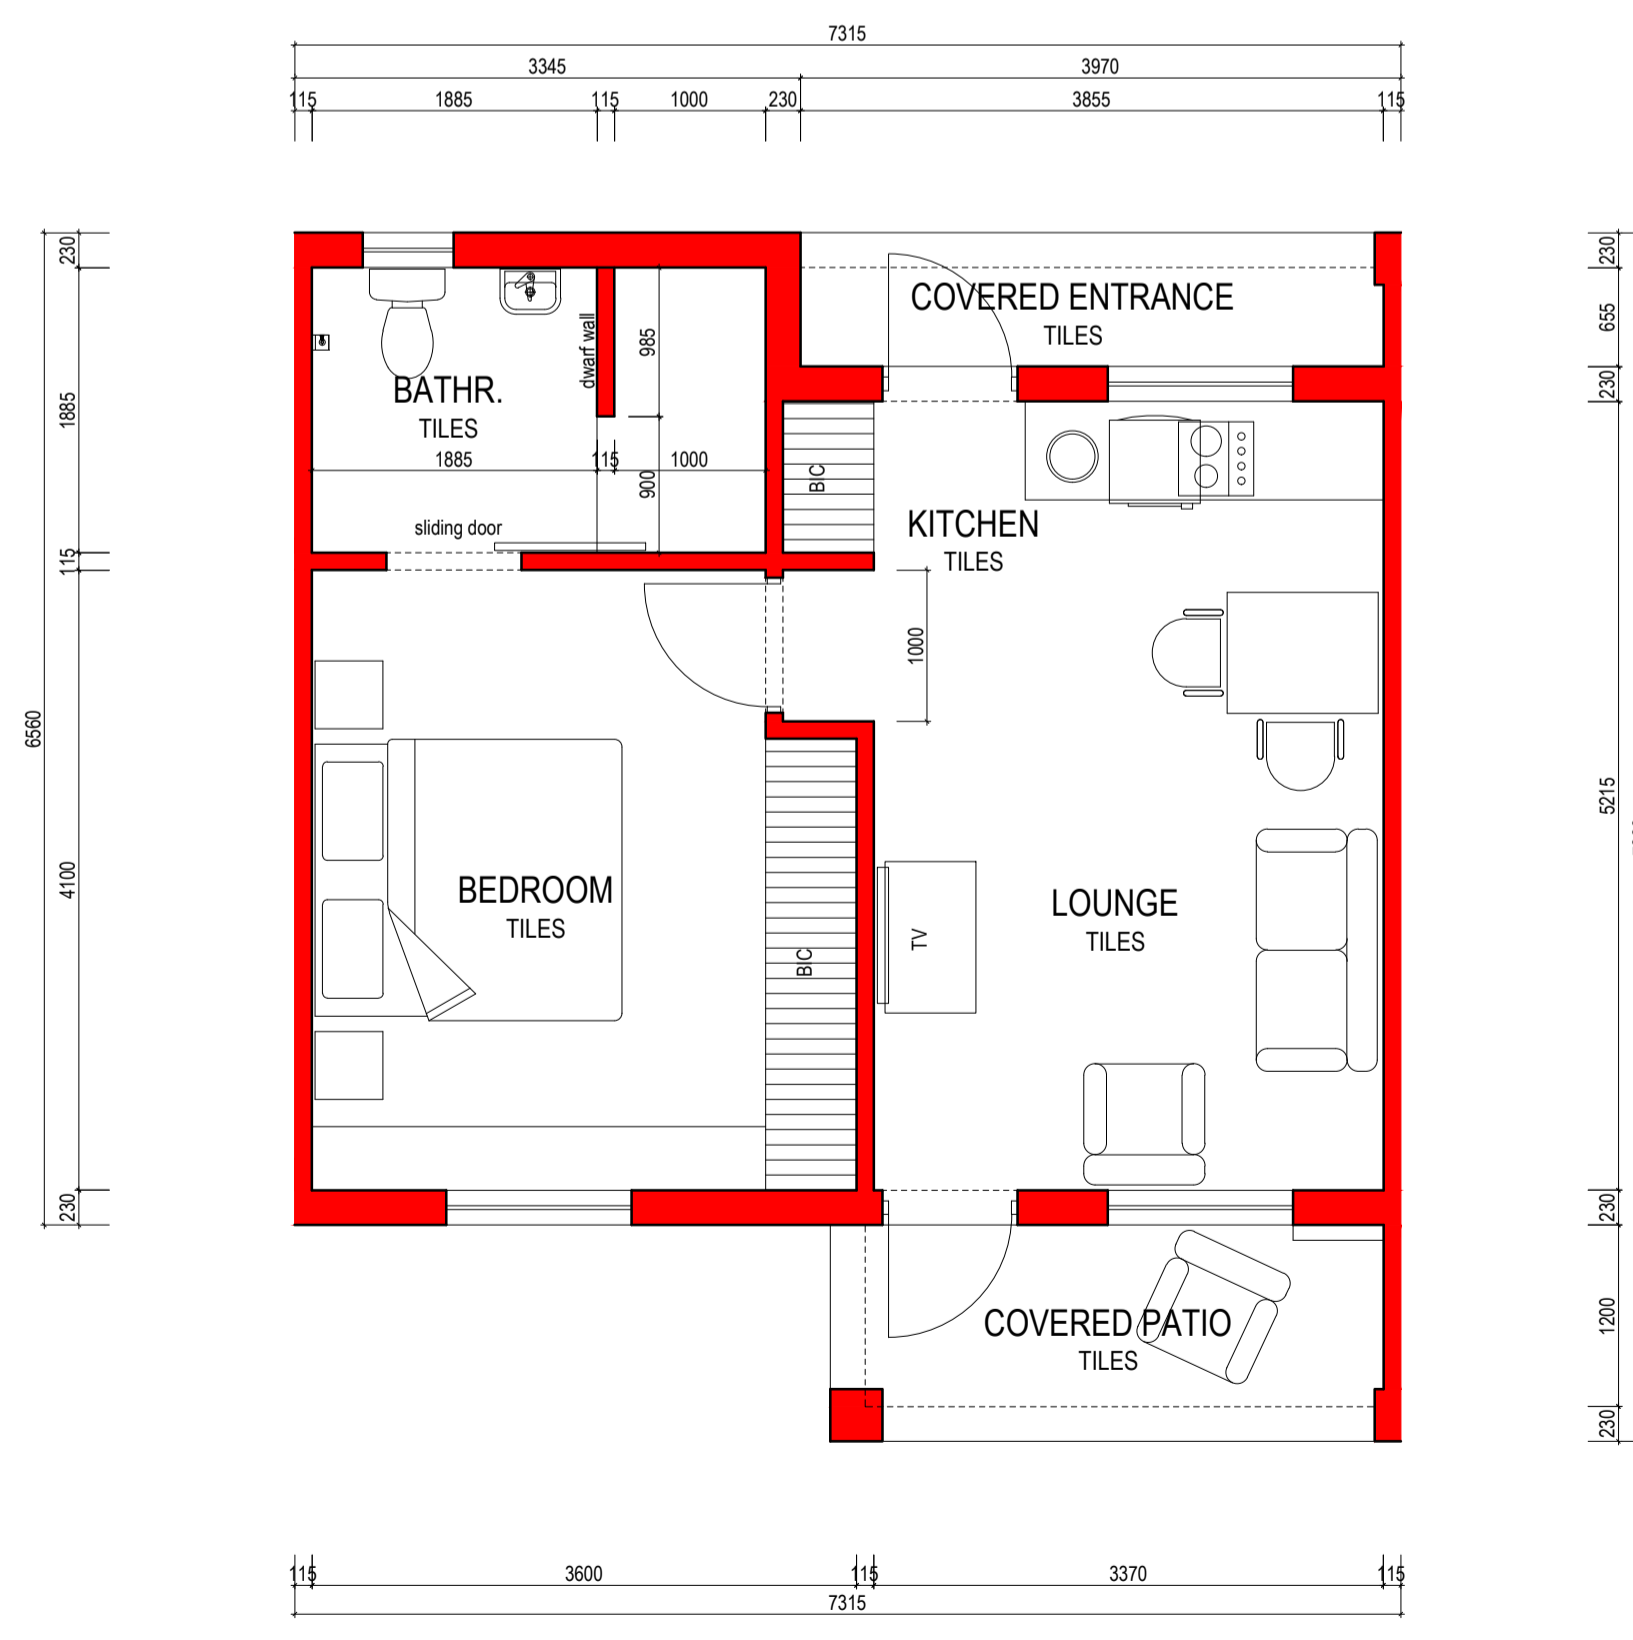

**FLOOR PLAN (1 BEDROOM)**  
SCALE 1:50

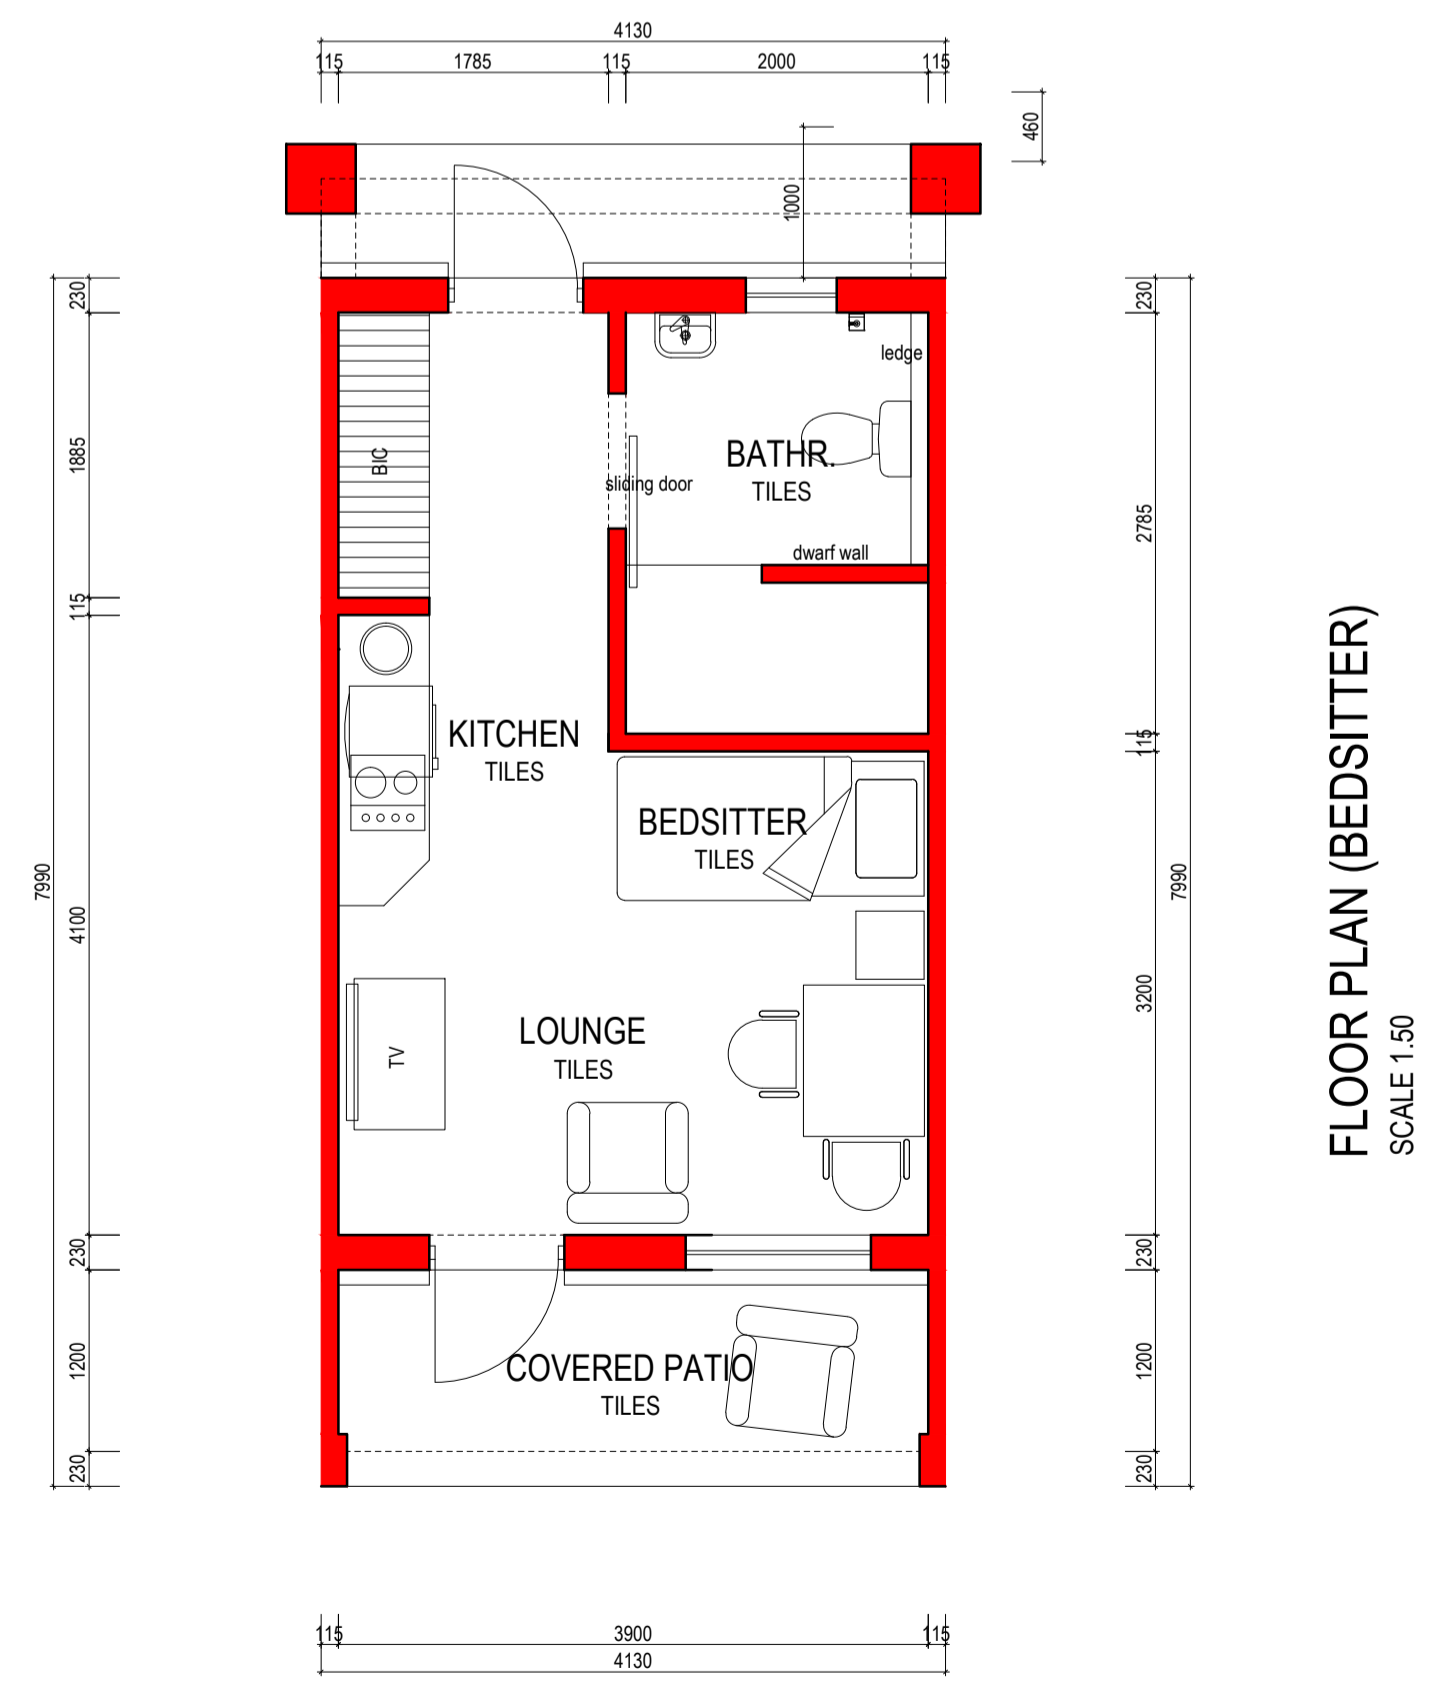

**FLOOR PLAN (BEDSITTER)**  
SCALE 1:50